


**GROUND FLOOR PLAN**  
SCALE 1 : 100

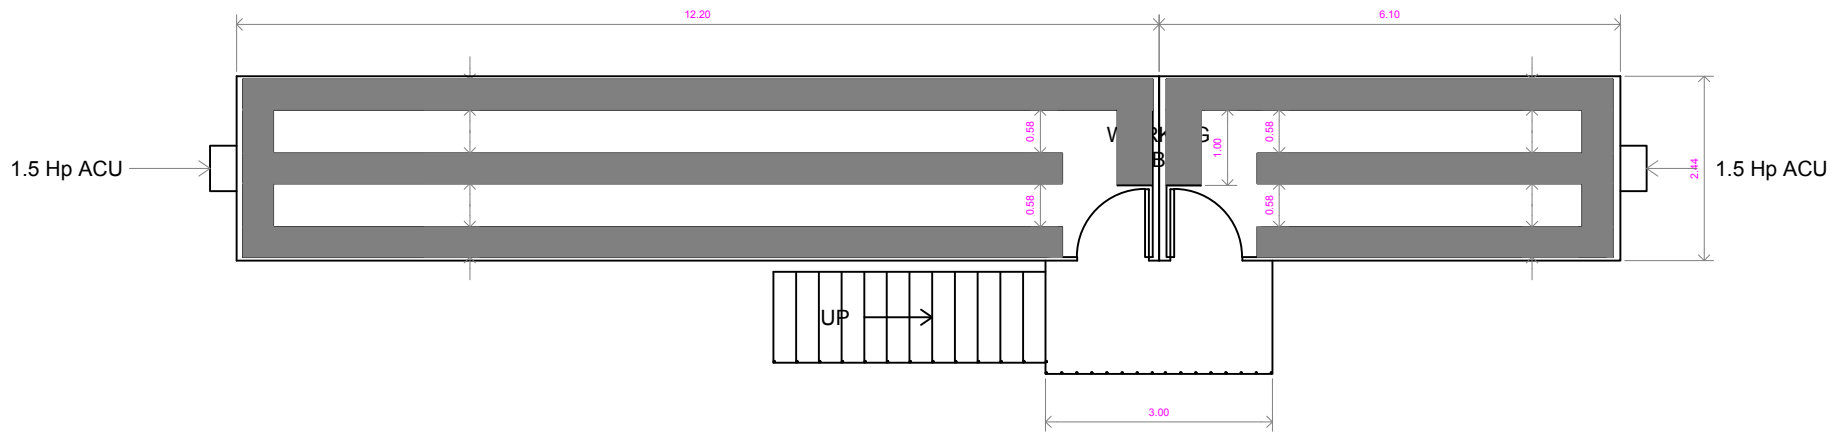

**SECOND FLOOR PLAN**  
SCALE 1 : 100