
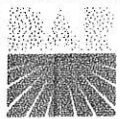


FOR REFERENCE ONLY

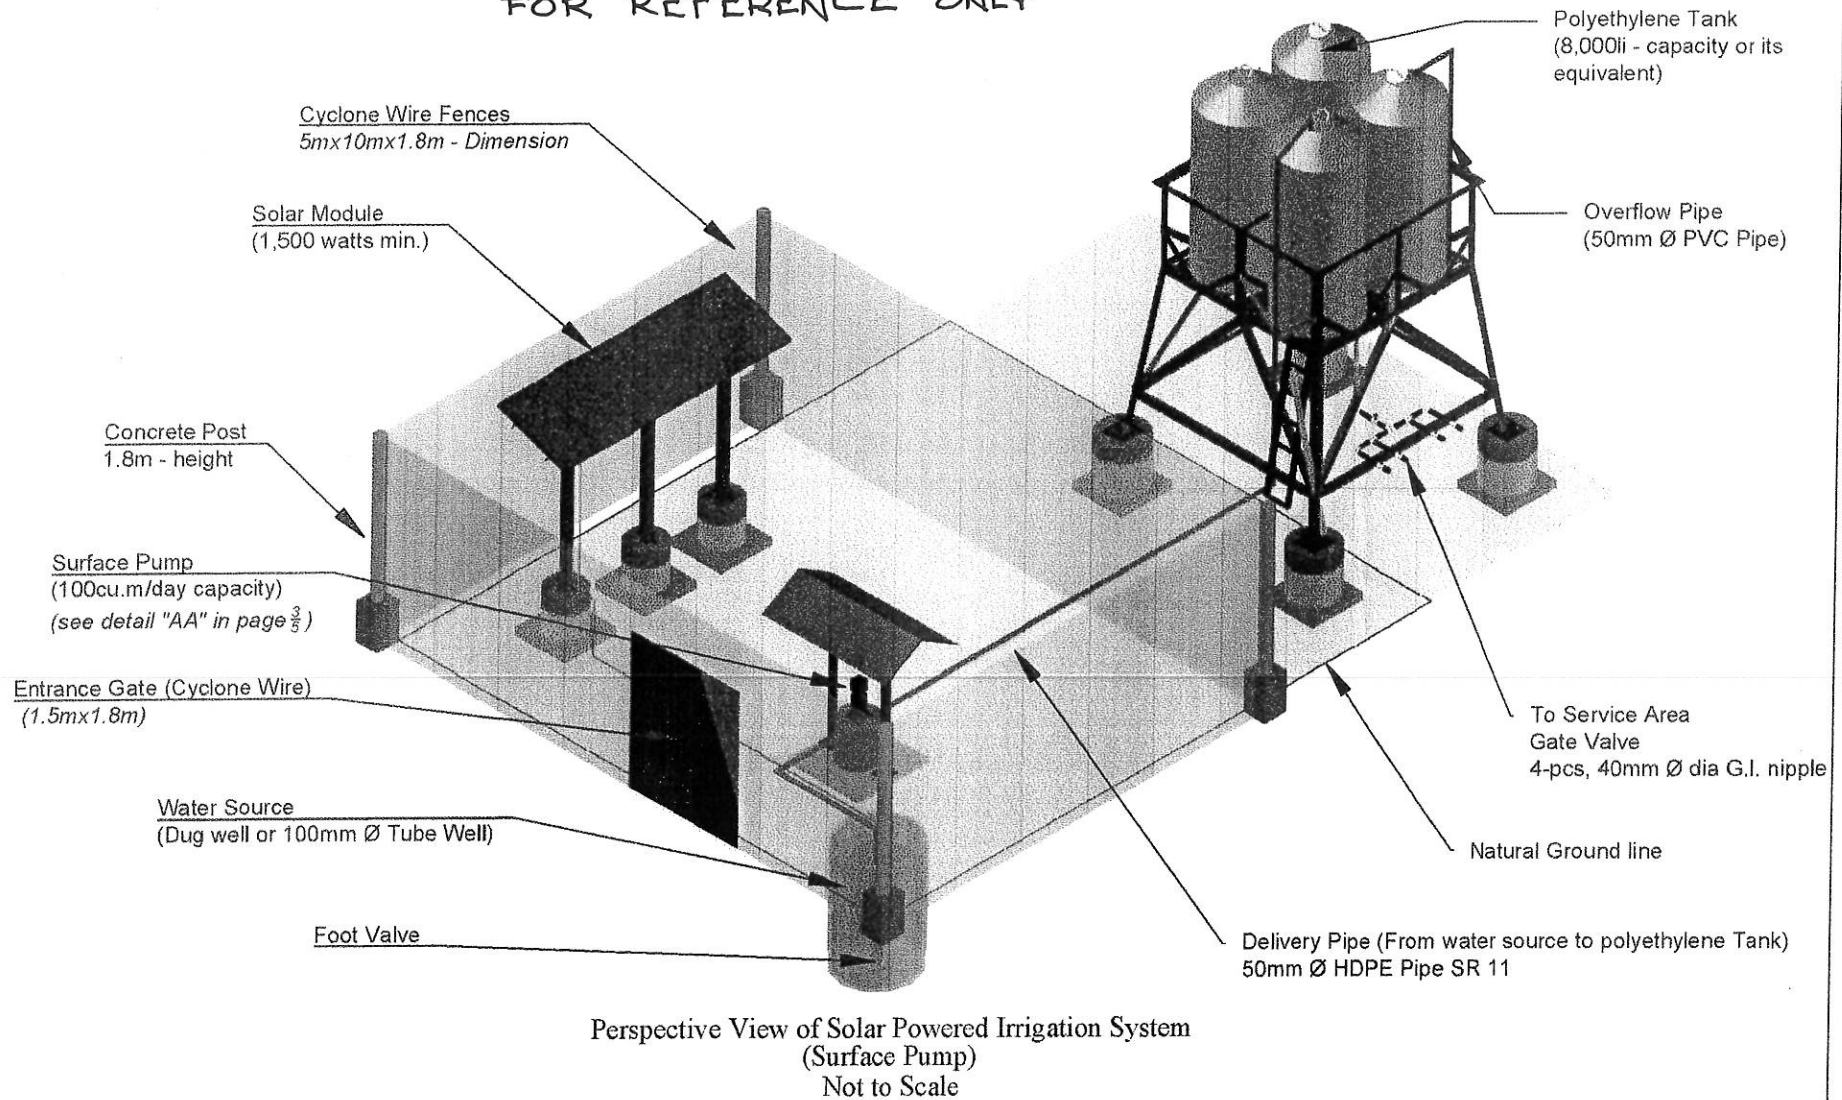

DEPARTMENT OF AGRARIAN REFORM
Support Services Office


Project Title:

CLIMATE RESILIENT FARM PRODUCTIVITY SUPPORT PROJECT
SOLAR POWERED IRRIGATION SYSTEM
CY 2018


CAD/IV
DATE:
Sheet No.:
1/5

AS

FOR REFERENCE ONLY

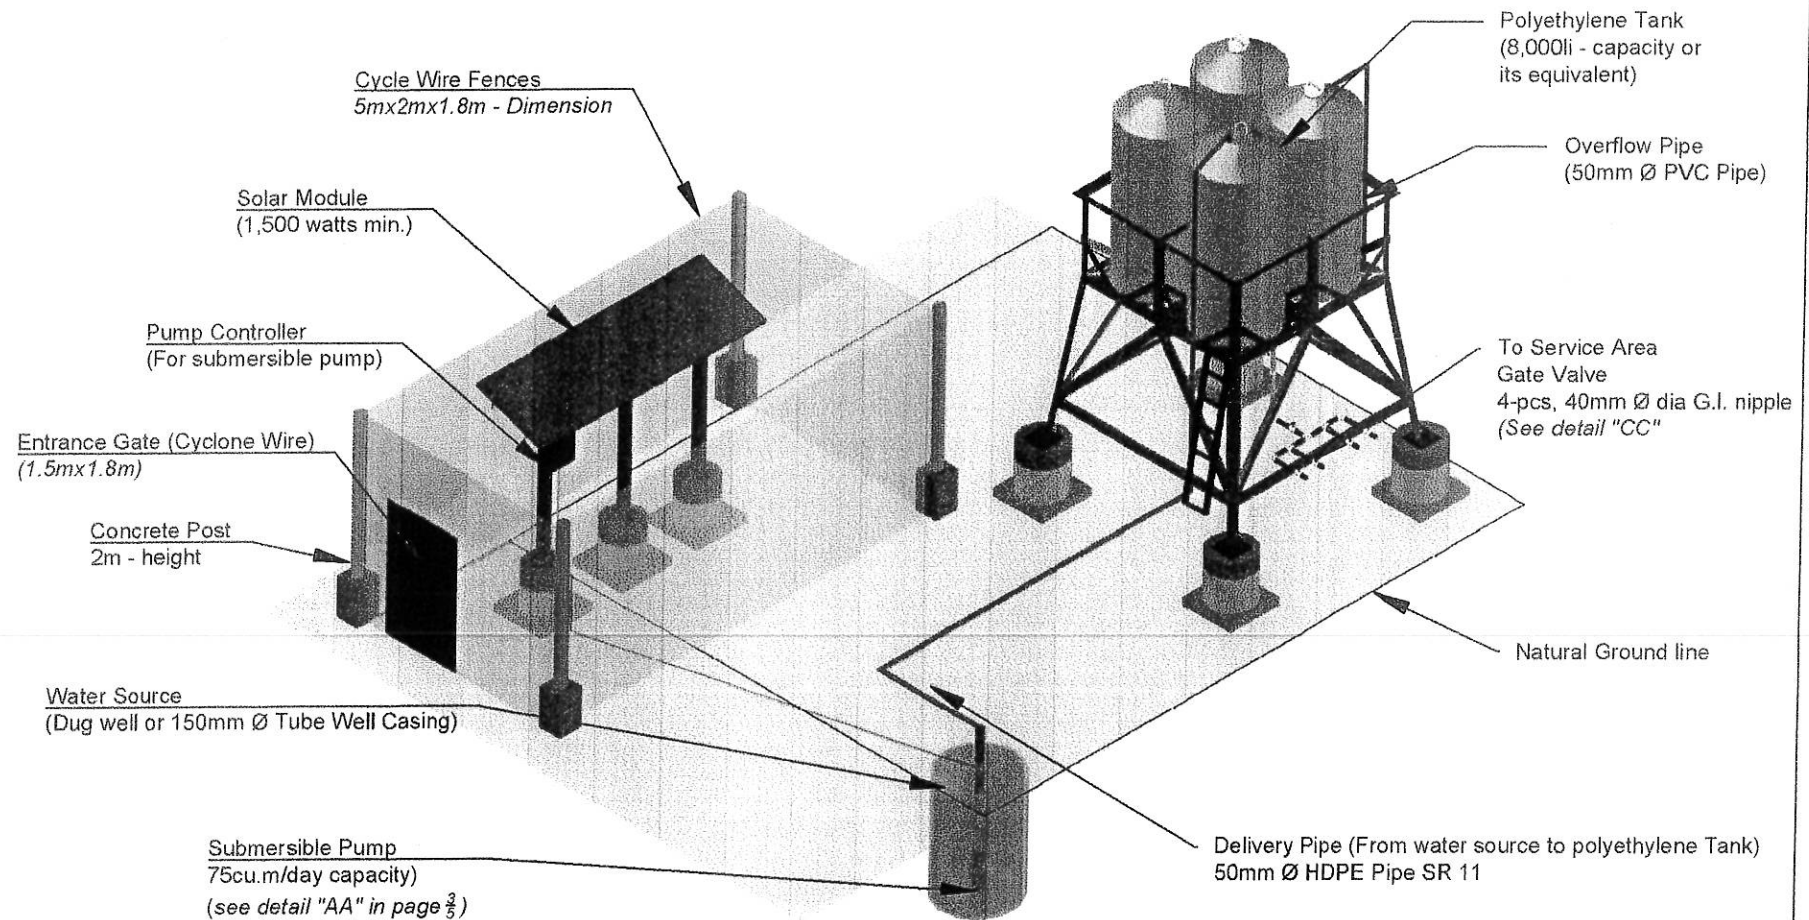

Perspective View of Solar Powered Irrigation System
(Option 1 - Submersible Pump)
Not to Scale

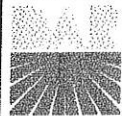

DEPARTMENT OF AGRARIAN REFORM
Support Services Office


Project Title:

CLIMATE RESILIENT FARM PRODUCTIVITY SUPPORT PROJECT
SOLAR POWERED IRRIGATION SYSTEM
CY 2018


CAD by:
DATE:
Sheet No.:
2 / 5

AK

FOR REFERENCE ONLY

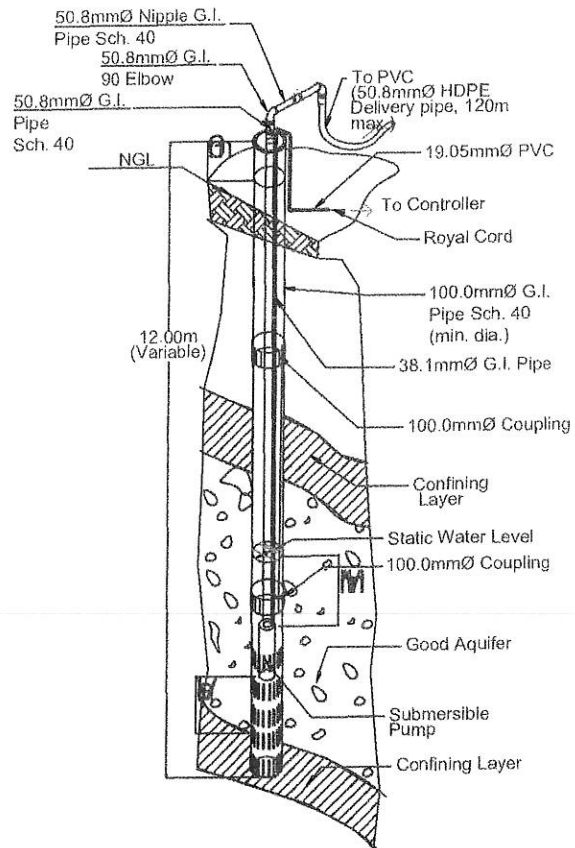

DETAIL - "BB" (Submersible Pump)
Not To Scale

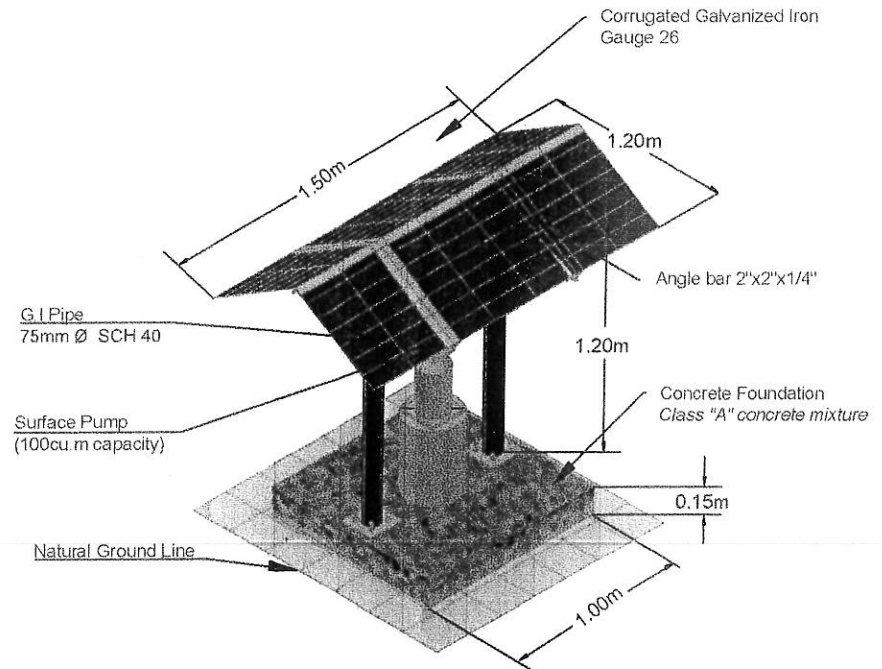

DETAIL - "AA" (Surface Pump)
Scale: 1:30 mts

Detail Design of Submersible and Surface Pump



DEPARTMENT OF AGRARIAN REFORM
Support Services Office



Project Title:

CLIMATE RESILIENT FARM PRODUCTIVITY SUPPORT PROJECT
SOLAR POWERED IRRIGATION SYSTEM
CY 2018

CAD by	
DATE	
Sheet No.	
3 / 5	

[Handwritten signature]

FOR REFERENCE ONLY

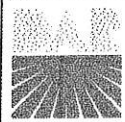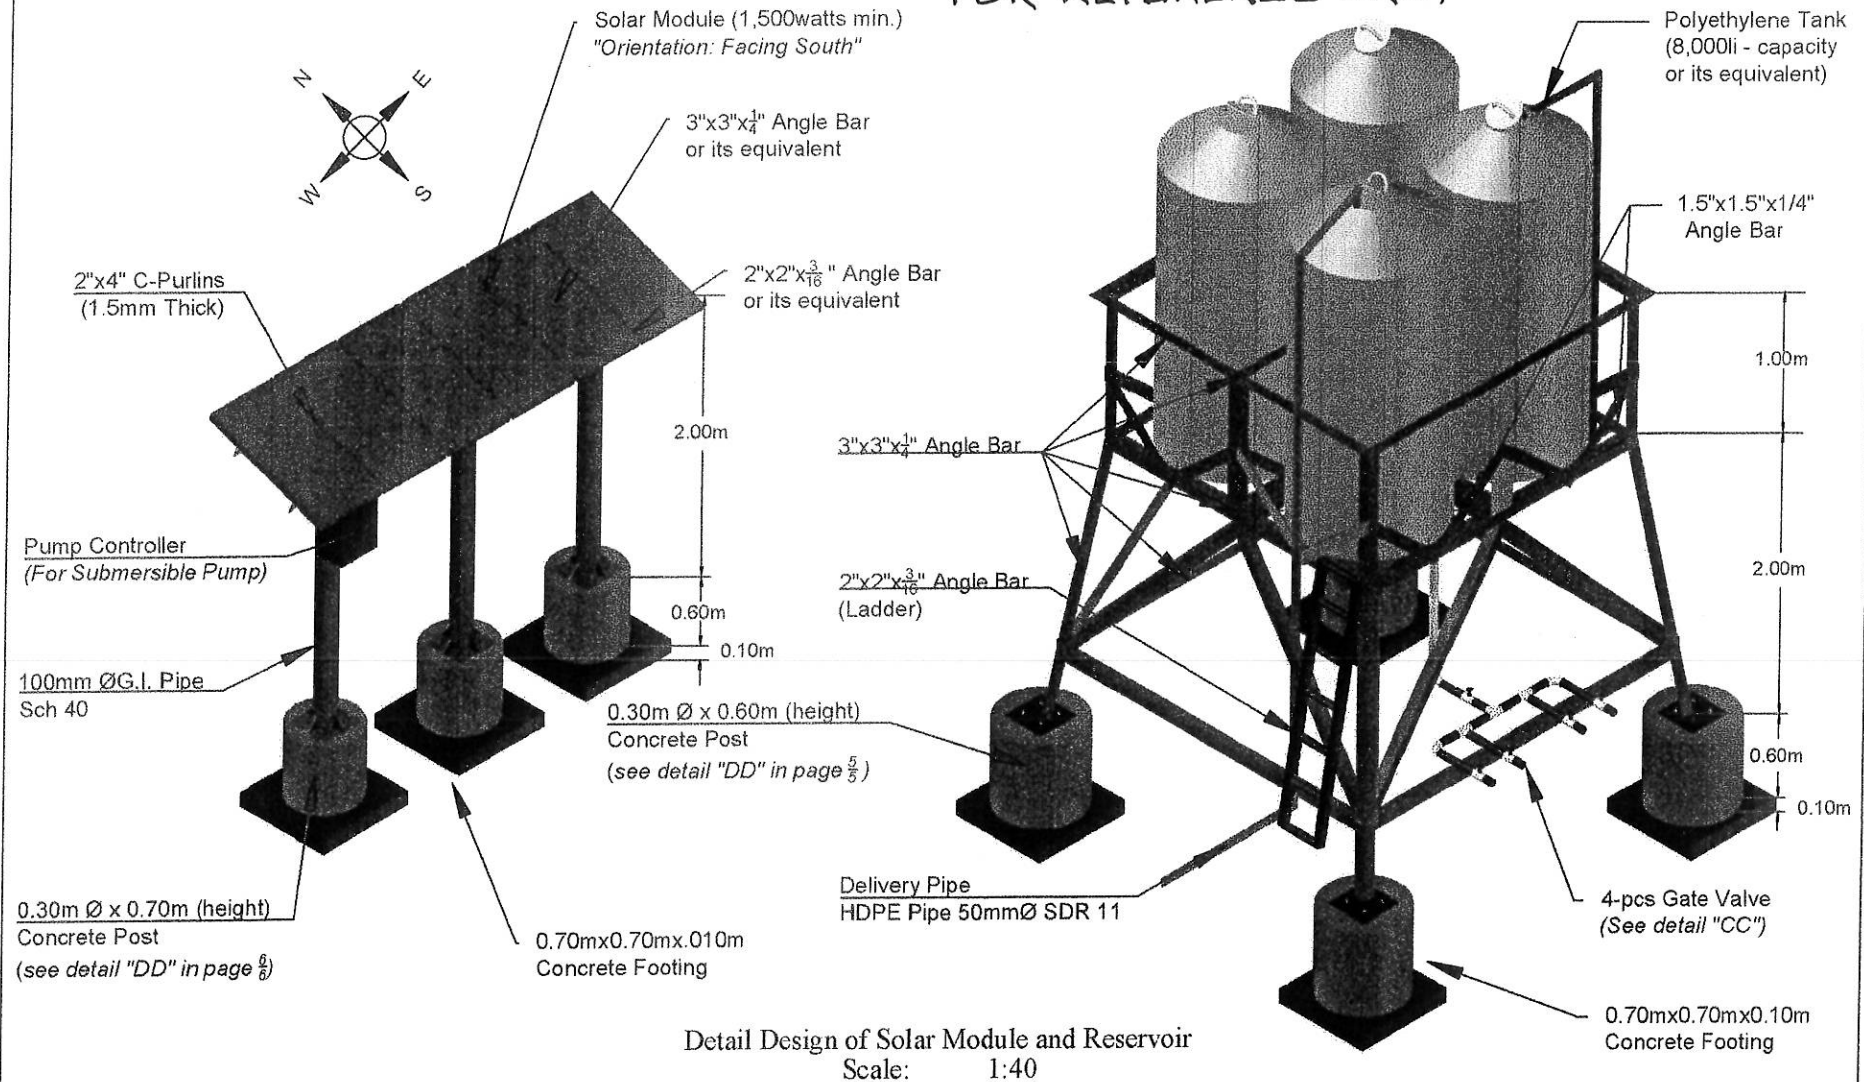

DEPARTMENT OF AGRARIAN REFORM
Support Services Office


Project Title:

CLIMATE RESILIENT FARM PRODUCTIVITY SUPPORT PROJECT
SOLAR POWERED IRRIGATION SYSTEM
CY 2018




DATE:
Sheet No.:
4 / 5

Handwritten signature

FOR REFERENCE ONLY

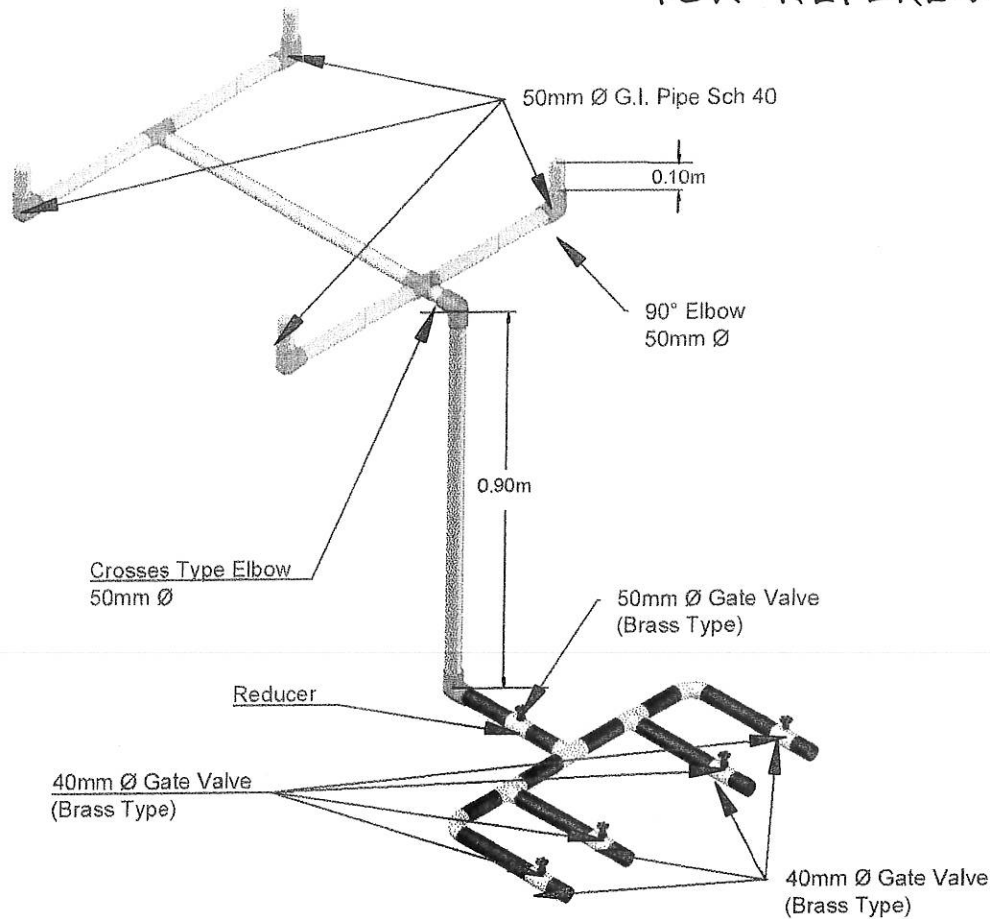

Isometric View of Gate Valve and Outlet - Detail "CC"
Scale 1:20 mts

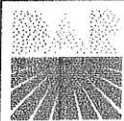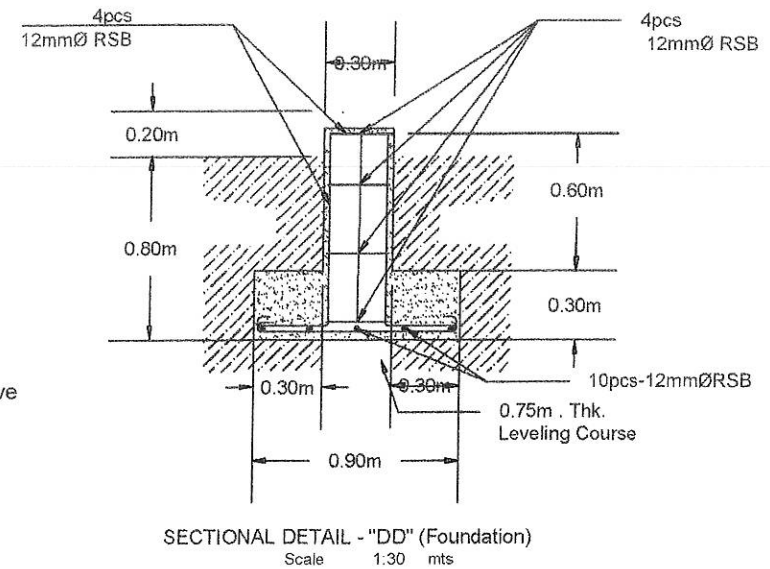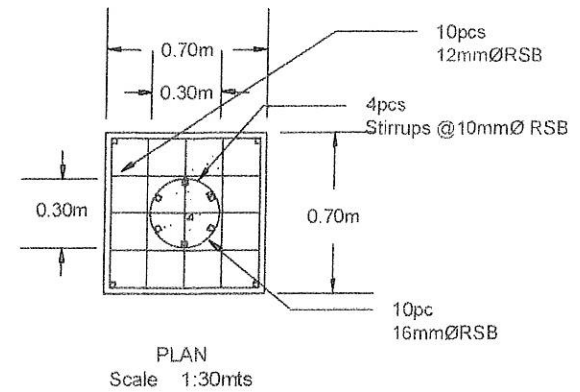

DEPARTMENT OF AGRARIAN REFORM
Support Services Office

Project Title:

CLIMATE RESILIENT FARM PRODUCTIVITY SUPPORT PROJECT
SOLAR POWERED IRRIGATION SYSTEM
CY 2018

DATE
Sheet No.
5/5

[Handwritten signature]